


Existing Processing Building - North Elevation

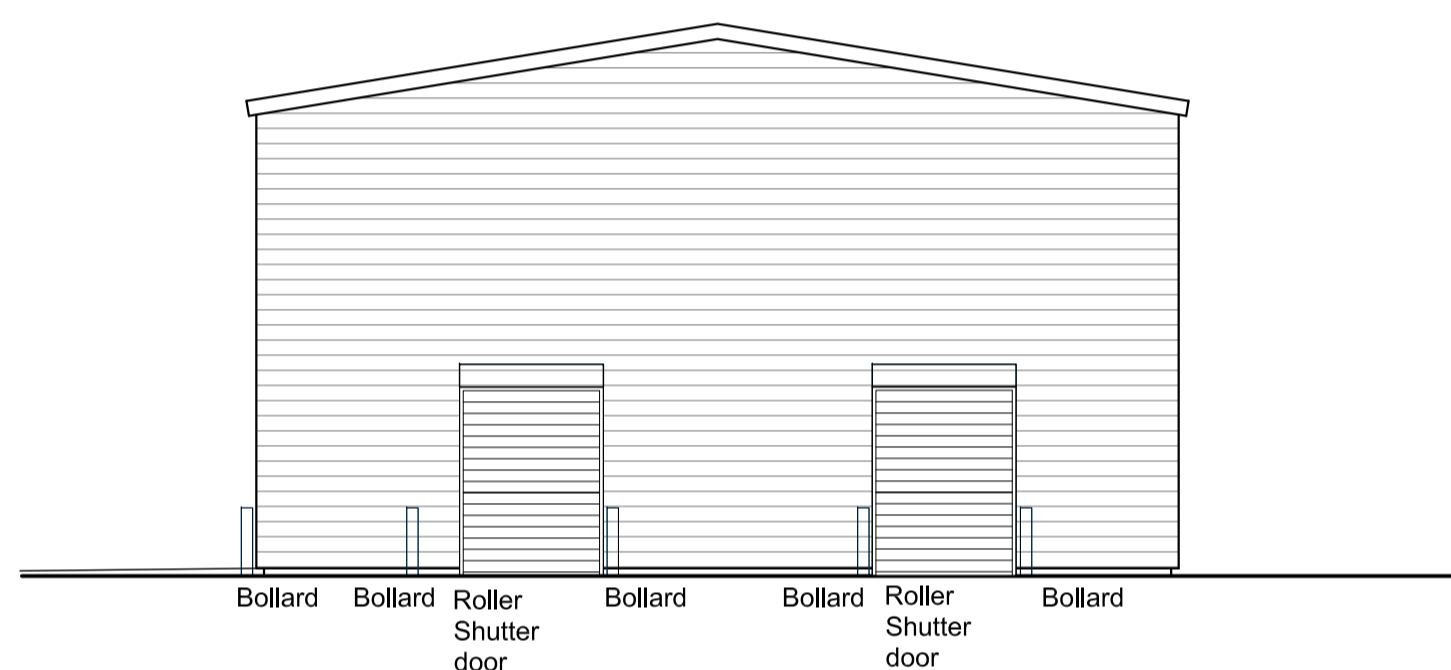


Existing Processing Building - South Elevation


Ladder access to plantroom



Existing Processing Building - West Elevation

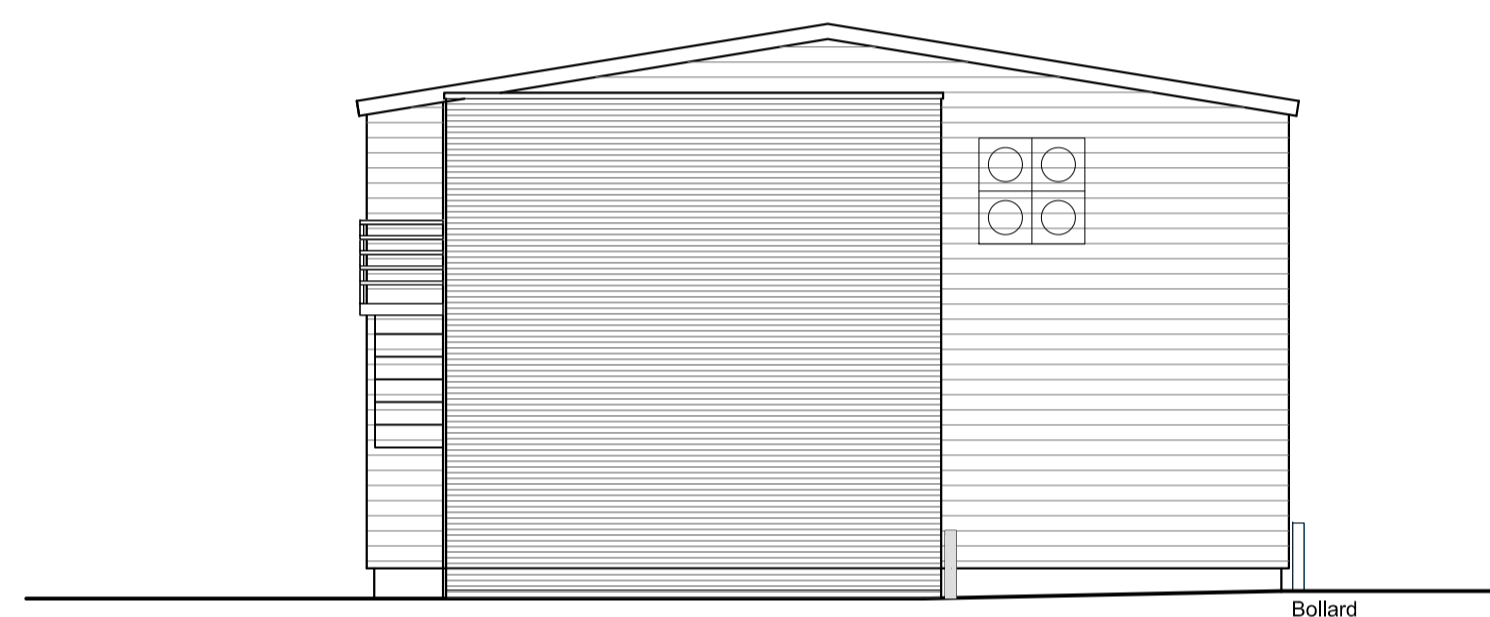


Existing Processing Building - East Elevation

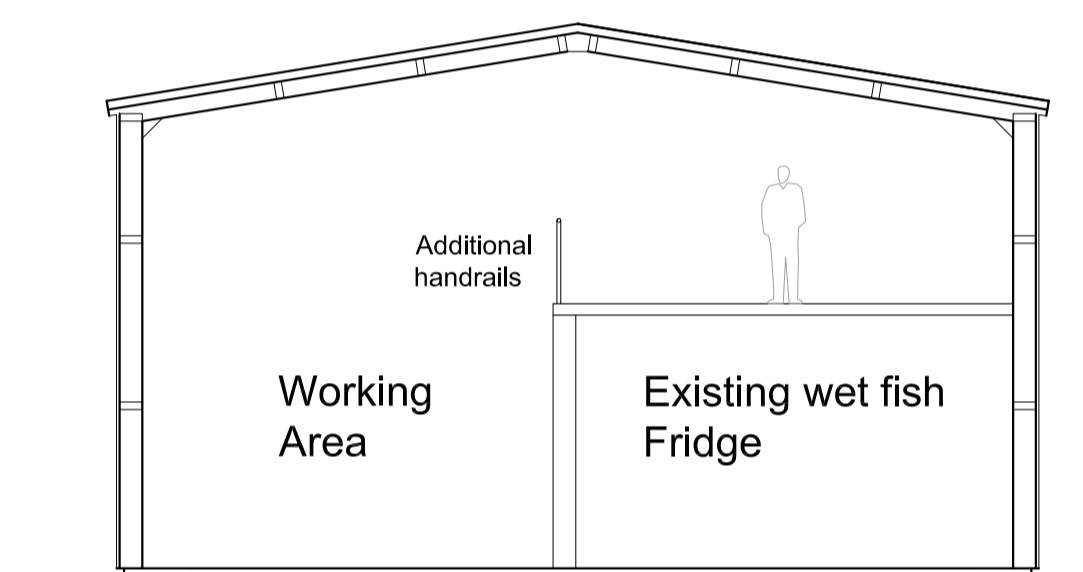



Section thro' Working Area

Material Key			
1	Staffordshire blue engineering brickwork with grey mortar.	7	Galvanised steel balustrading and handrails.
2	Western red cedar horizontal cladding.	8	Fans (not surveyed)
3	Fixed timber louvres.		
4	Exposed Steel structure.		
5	Roller Shutter Door		
6	Natural ventilation / daylight units.		

Some external mechanical equipment not shown on Elevations

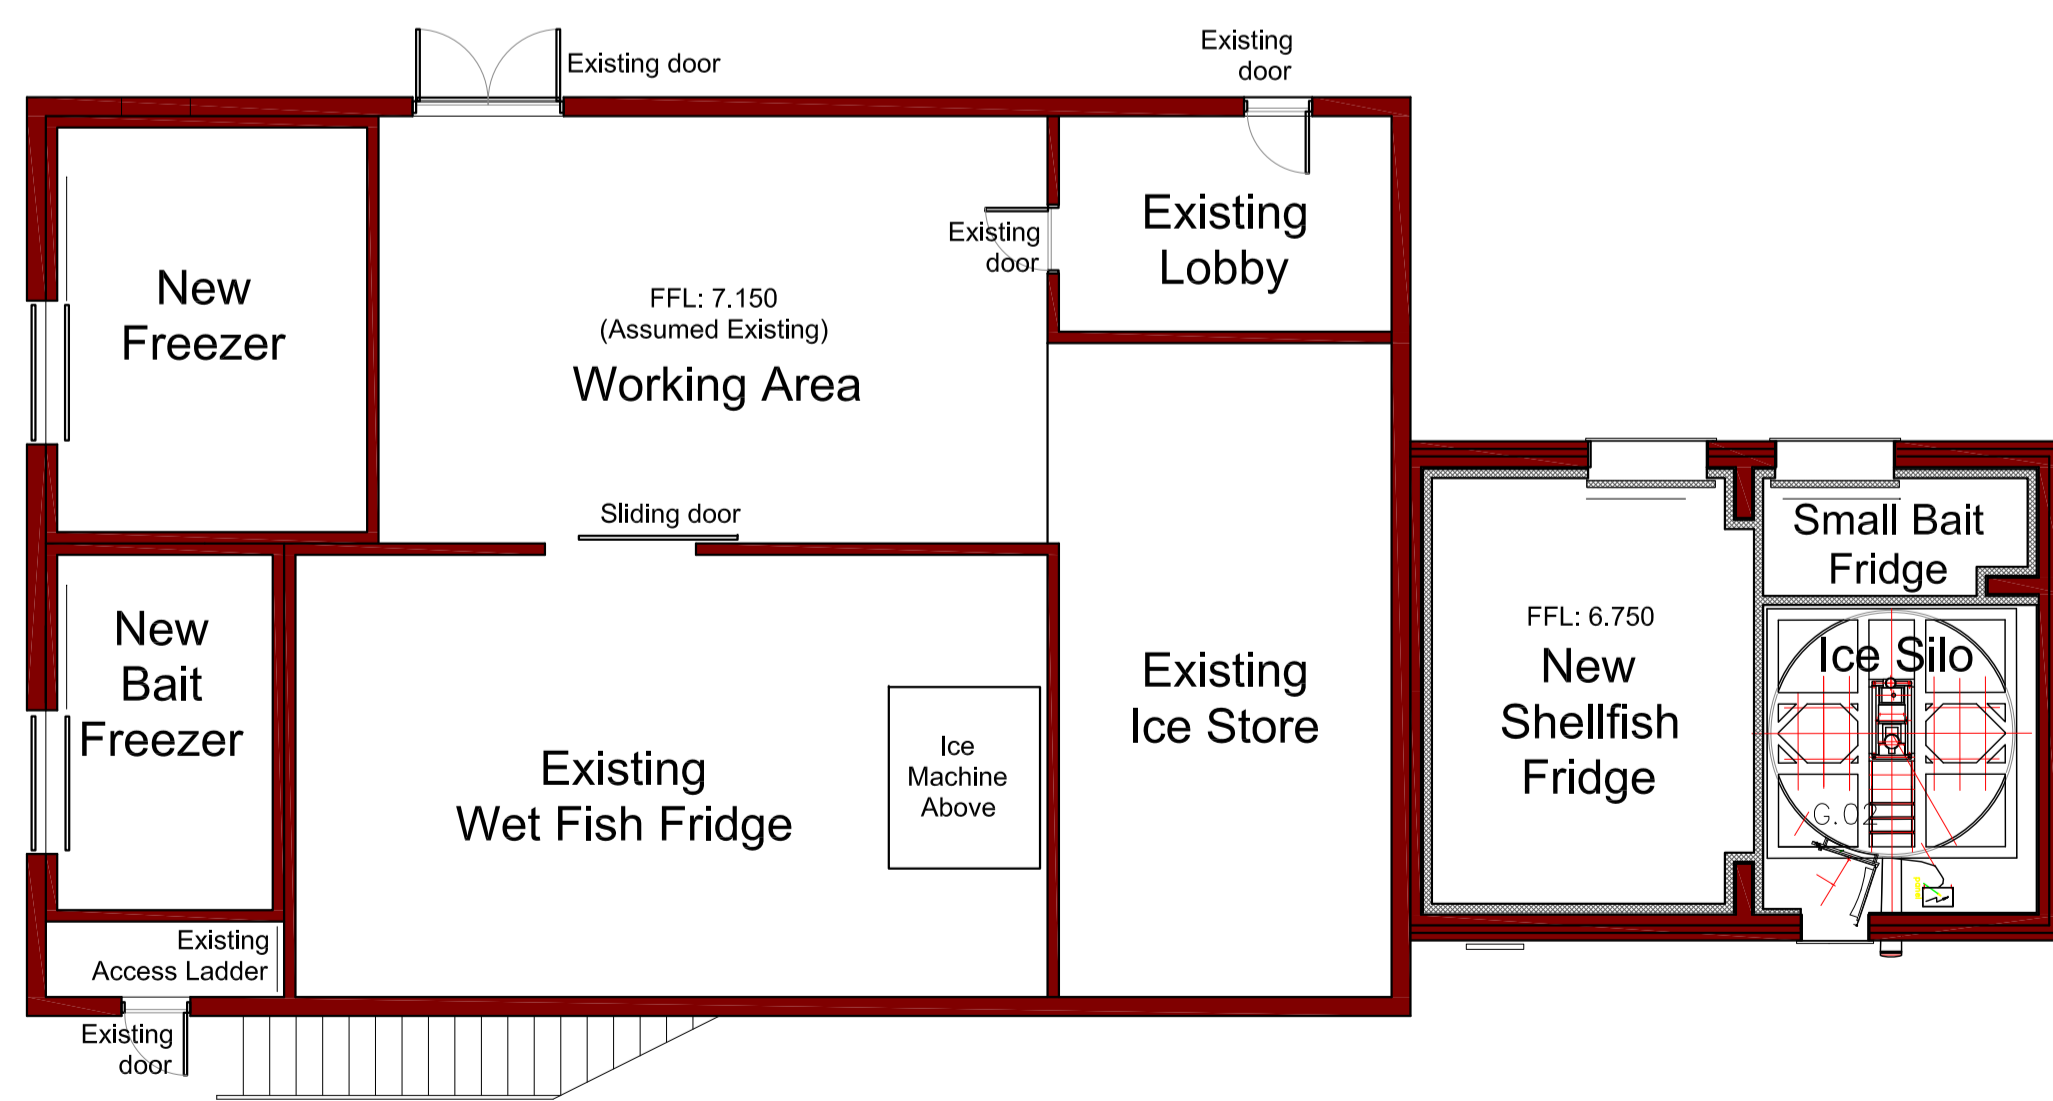

Proposed Ground Floor Plan

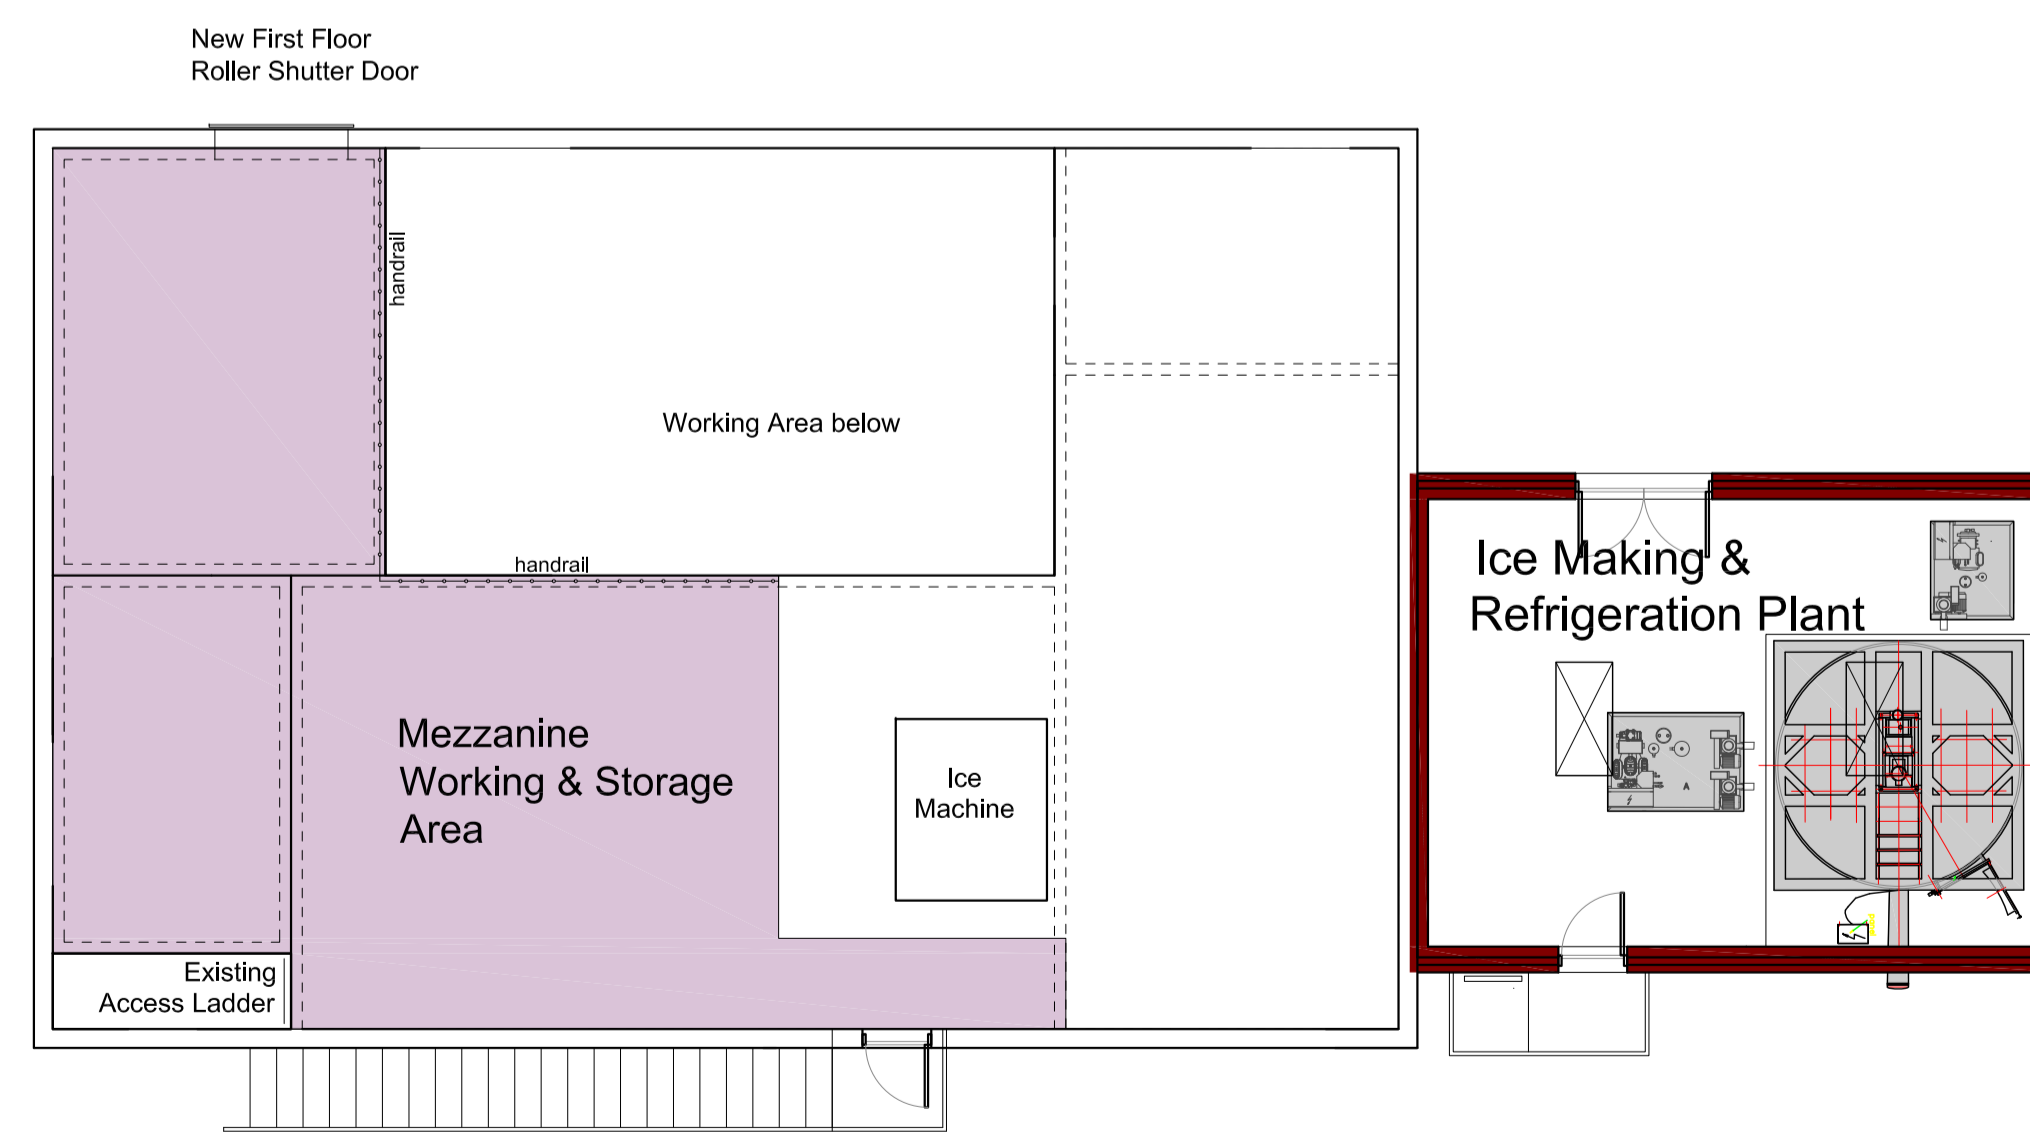 

Proposed First Floor Plan

CLIENT	T & T Shellfish Ltd	
PROJECT	New Fish Restaurant	
SITE	T & T SHELLFISH LTD BIDNA YARD BIDEFORD EX39 5EJ	
DRAWING TITLE	BLOCK B Proposed Plans & Elevations	
DRAWING NR.	S21/10-10	
Date	August 2022	Scale 1 : 100 @ A1
SHERRY CONSULTANTS Snows Hill Buckland Brewer Bideford N Devon EX39 5EJ		
Tel. 01 237 451416 e-mail : steven@sjsherry.com		